

April 8, 2024

Hand Delivered

Dear Resident / Property Owner

Re: Turnaround Construction – North end of Benjamin Road

Sturgeon County has received requests from both local residents and the Sturgeon Public School Division to improve the ability for vehicles to turn around at the north end of Benjamin Road. In response, the County has completed the initial design for a turnaround large enough to accommodate school buses and Sturgeon County maintenance vehicles.

The intention is to construct a paved turnaround surface, as shown in the attached plans. The work would begin with brushing within the construction limits before the general nesting period for migratory birds.

What this means to you

Brushing and tree clearing will be done over several days within the designated construction area, with work scheduled from 8 a.m. to 4 p.m., Monday through Friday. Please advise if you are interested in potential firewood length logs.

Once the brushing is done, construction will begin early to mid-summer of 2024 with additional notification provided prior to startup.

Feedback and for more information

Please provide feedback, questions, or concerns, to Brent Derksen, Operations Supervisor, at bderksen@sturgeoncounty.ca or call 780-939-8253.

We thank you for your patience while we improve and maintain Sturgeon County's infrastructure.

Sincerely,



Maximus Adu-Safo,
Acting Director, Transportation & Engineering Services
Sturgeon County

Enclosure: 1 (Map), 1 (Drawing)



C: Mayor Alanna Hnatiw, Sturgeon County
Councillor Matthew McLennan, Division 3, Sturgeon County
Reegan McCullough, Chief Administrative Officer, Sturgeon County
Gord Cebryk, General Manager, Infrastructure, Sturgeon County

Benjamin Rd - Hewitt

Estates

North Turnaround

2-Apr-2024




Prepared By: **Brent Derksen**

NAD_1983_10TM_AEP_Resource
© Sturgeon County



Information on this map is provided solely for the user's information and, while thought to be accurate, is provided strictly "as is" and without warranty of any kind.

Turnaround Design

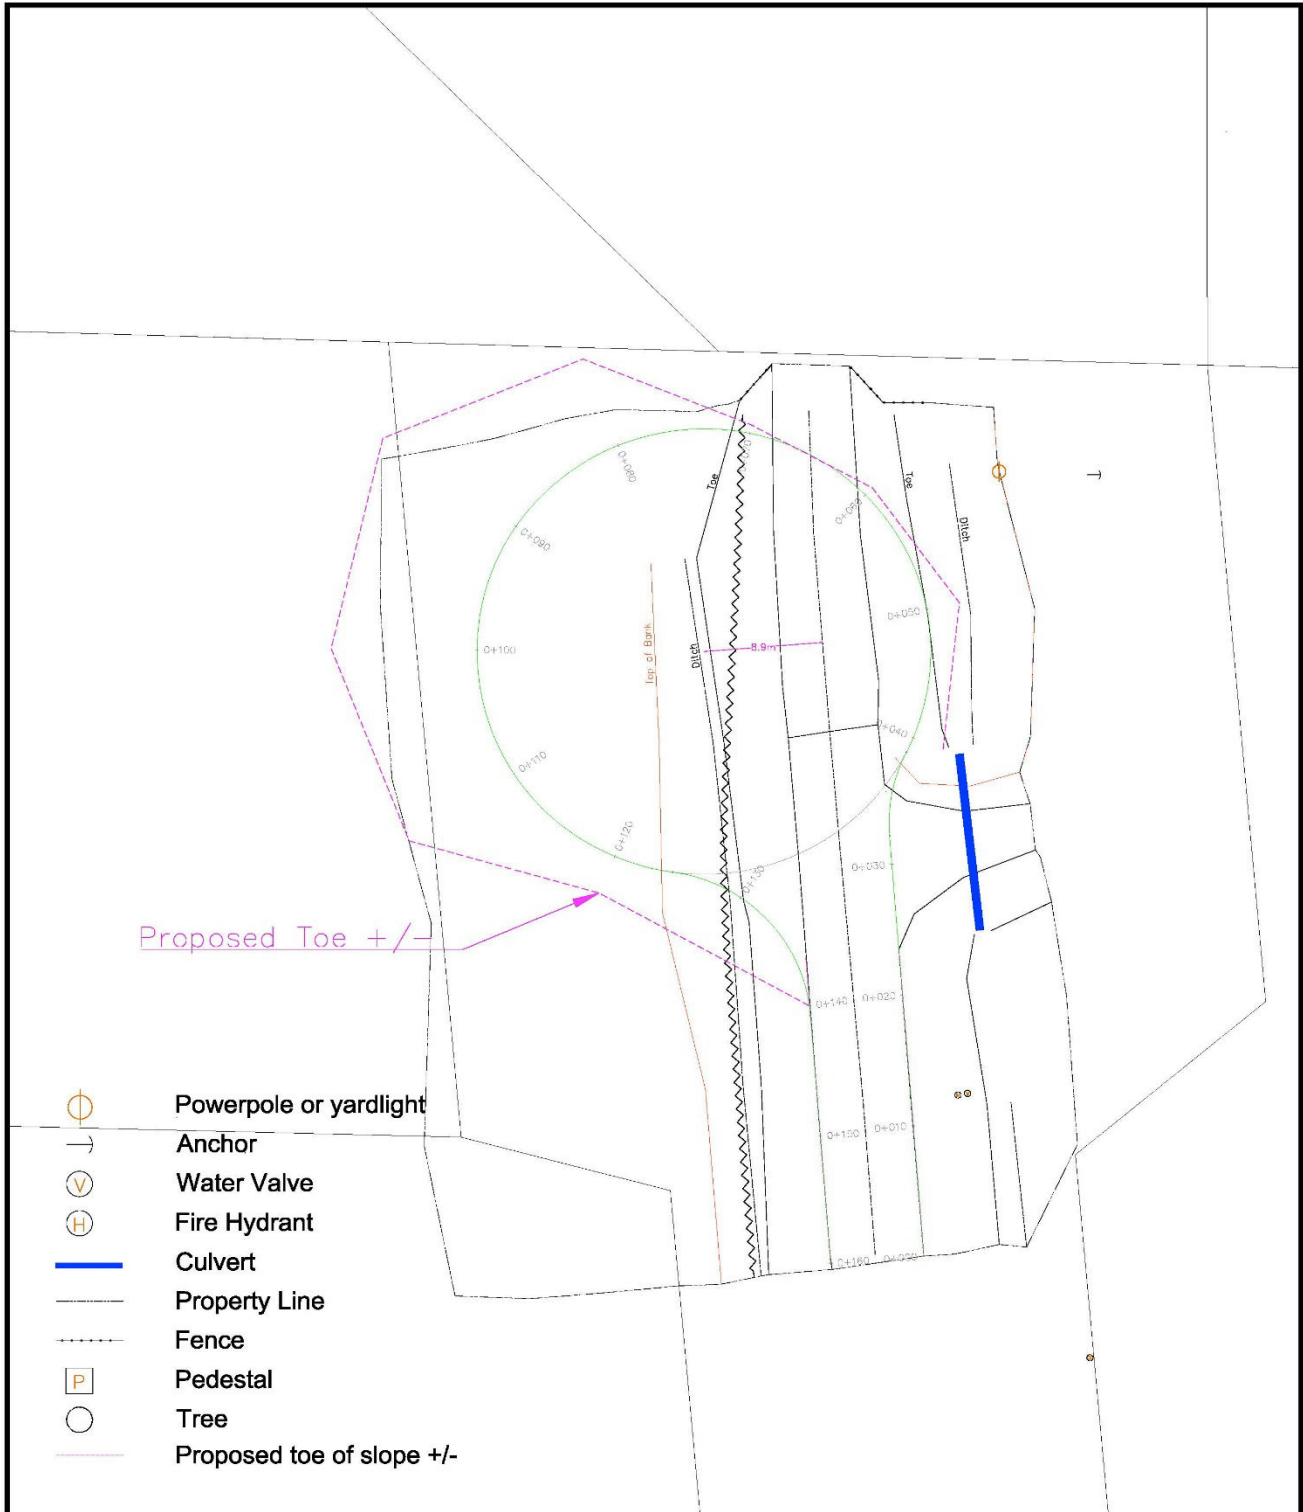

ISSUES:

REV.	YYMM/DD	INIT.	DESCRIPTION

THE
SURVEY
COMPANY

DESIGNED: DRAWN: RL

CLIENT:



Sturgeon
COUNTY

DESIGNED: RL CHECKED:

PROJECT:

BENJAMIN ROAD

TITLE: **NORTH END TOPO
FOR BUS
TURN-AROUND**

DRAWING SCALE:
H 1:500

DATE: 24/04/01

DRAWING FILE:
Benjamin Road N End Design

DRAWING VIEW:
8.5x11 Portrait

PROJECT NO.:
24003

SHEET:
001